


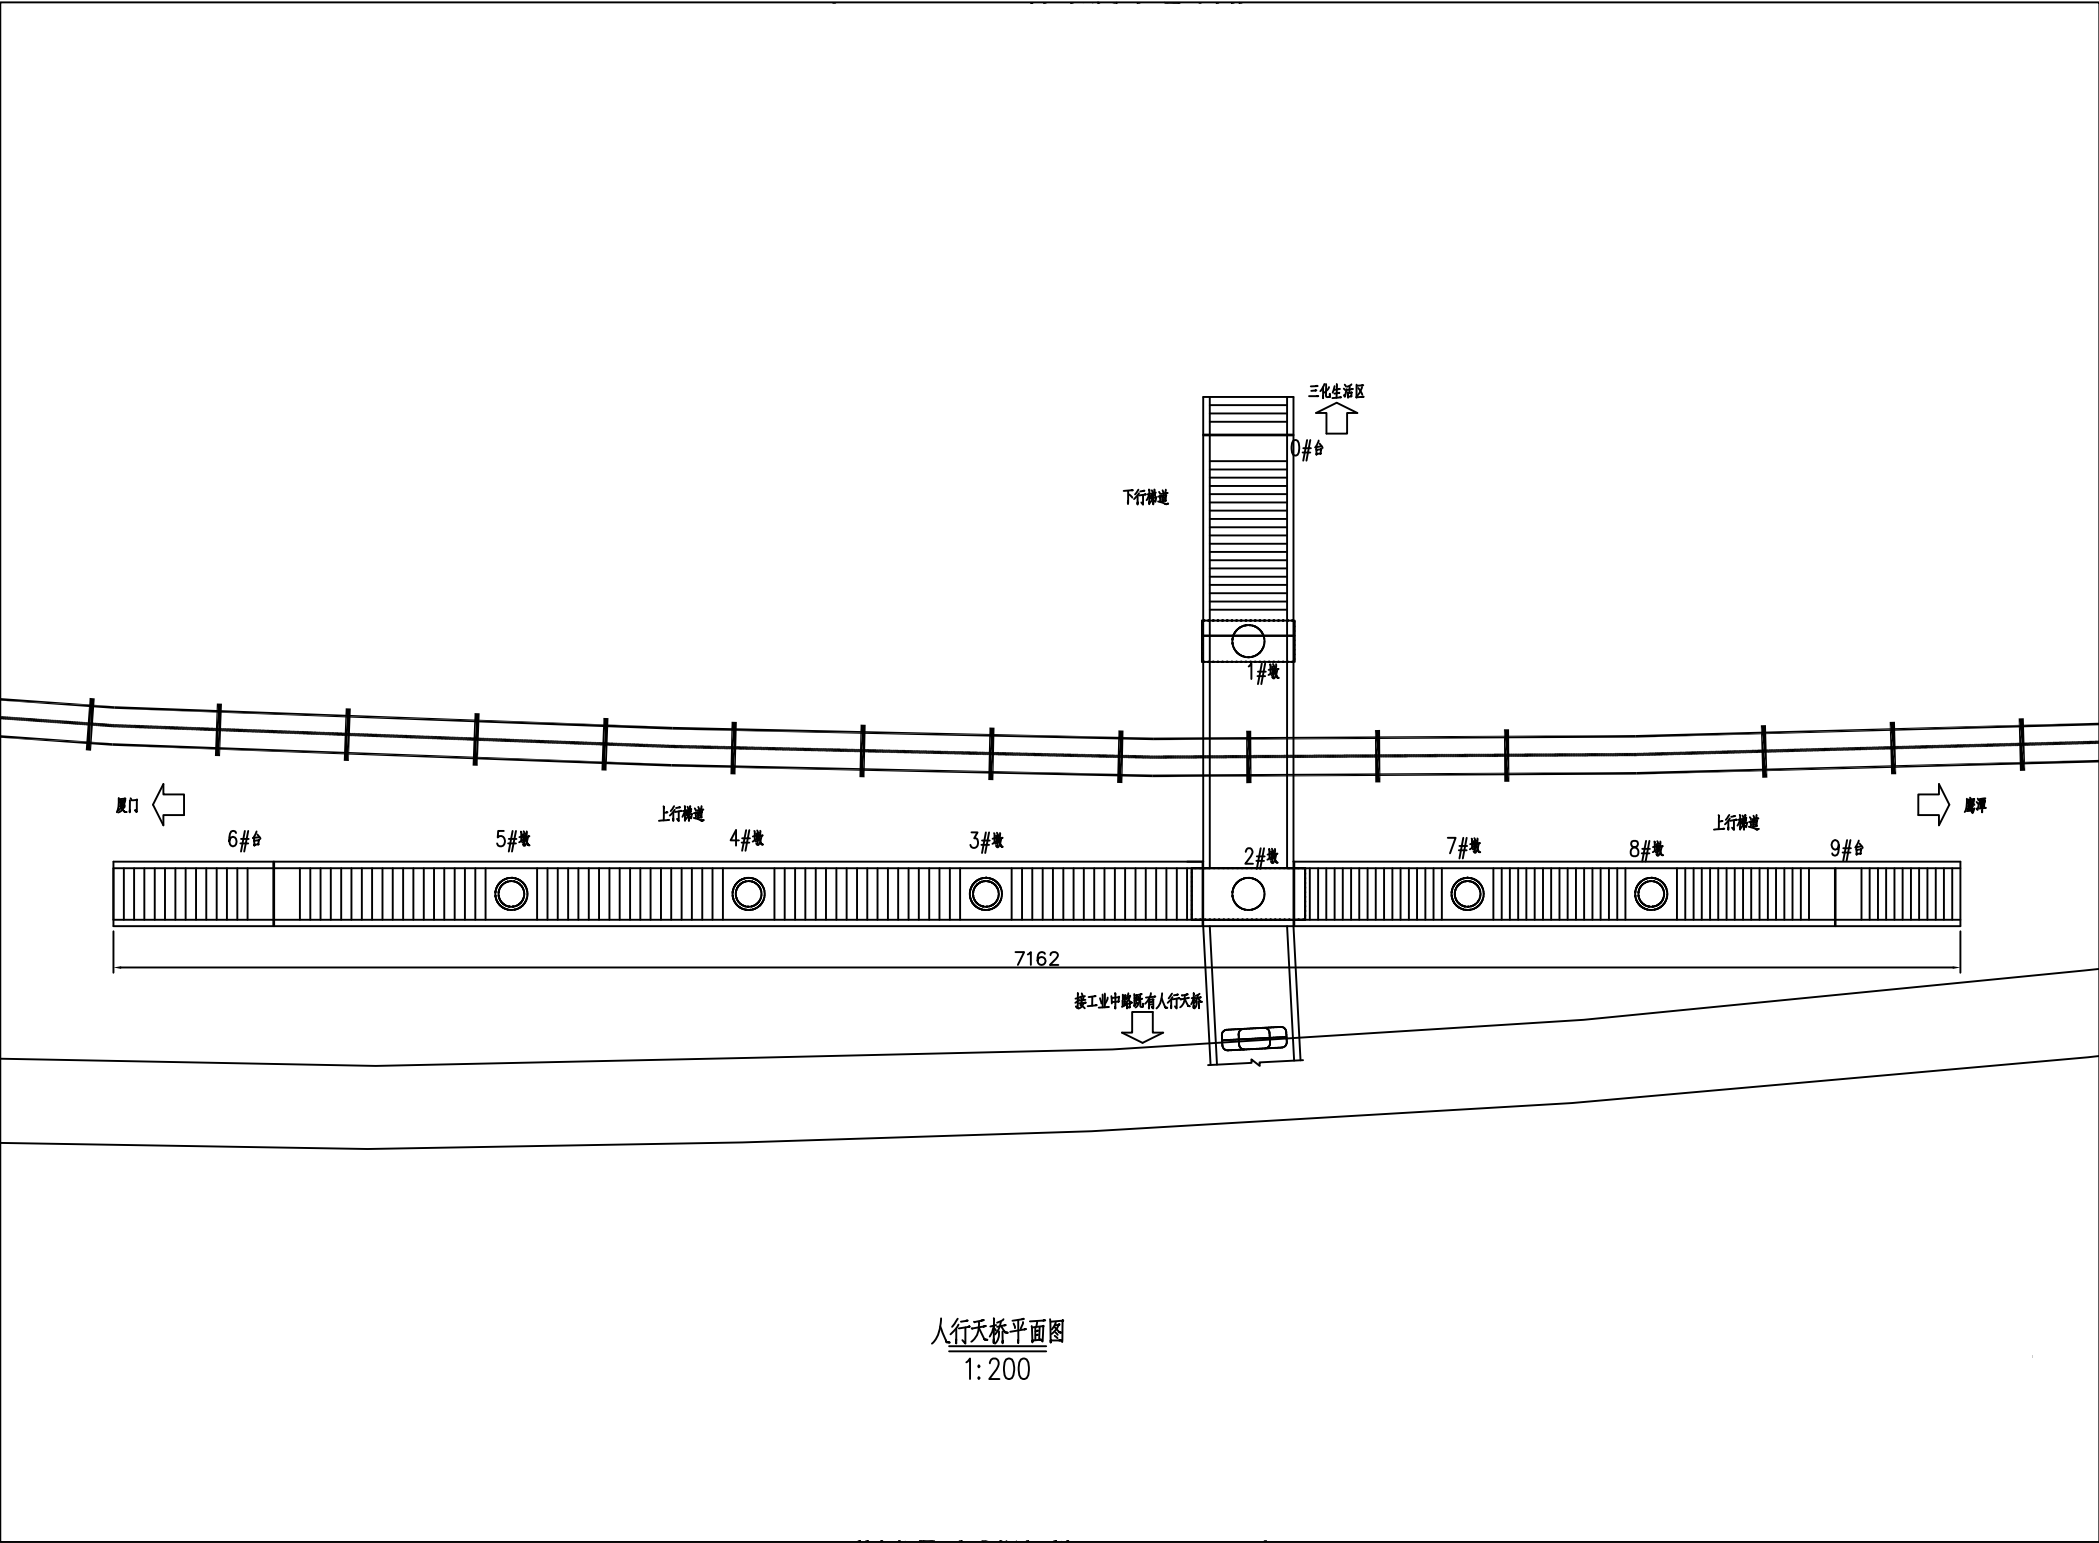

人行天桥平面图
1: 200