


徐碧“城中村”改造安置房项目A地块及代征道路勘测定界图

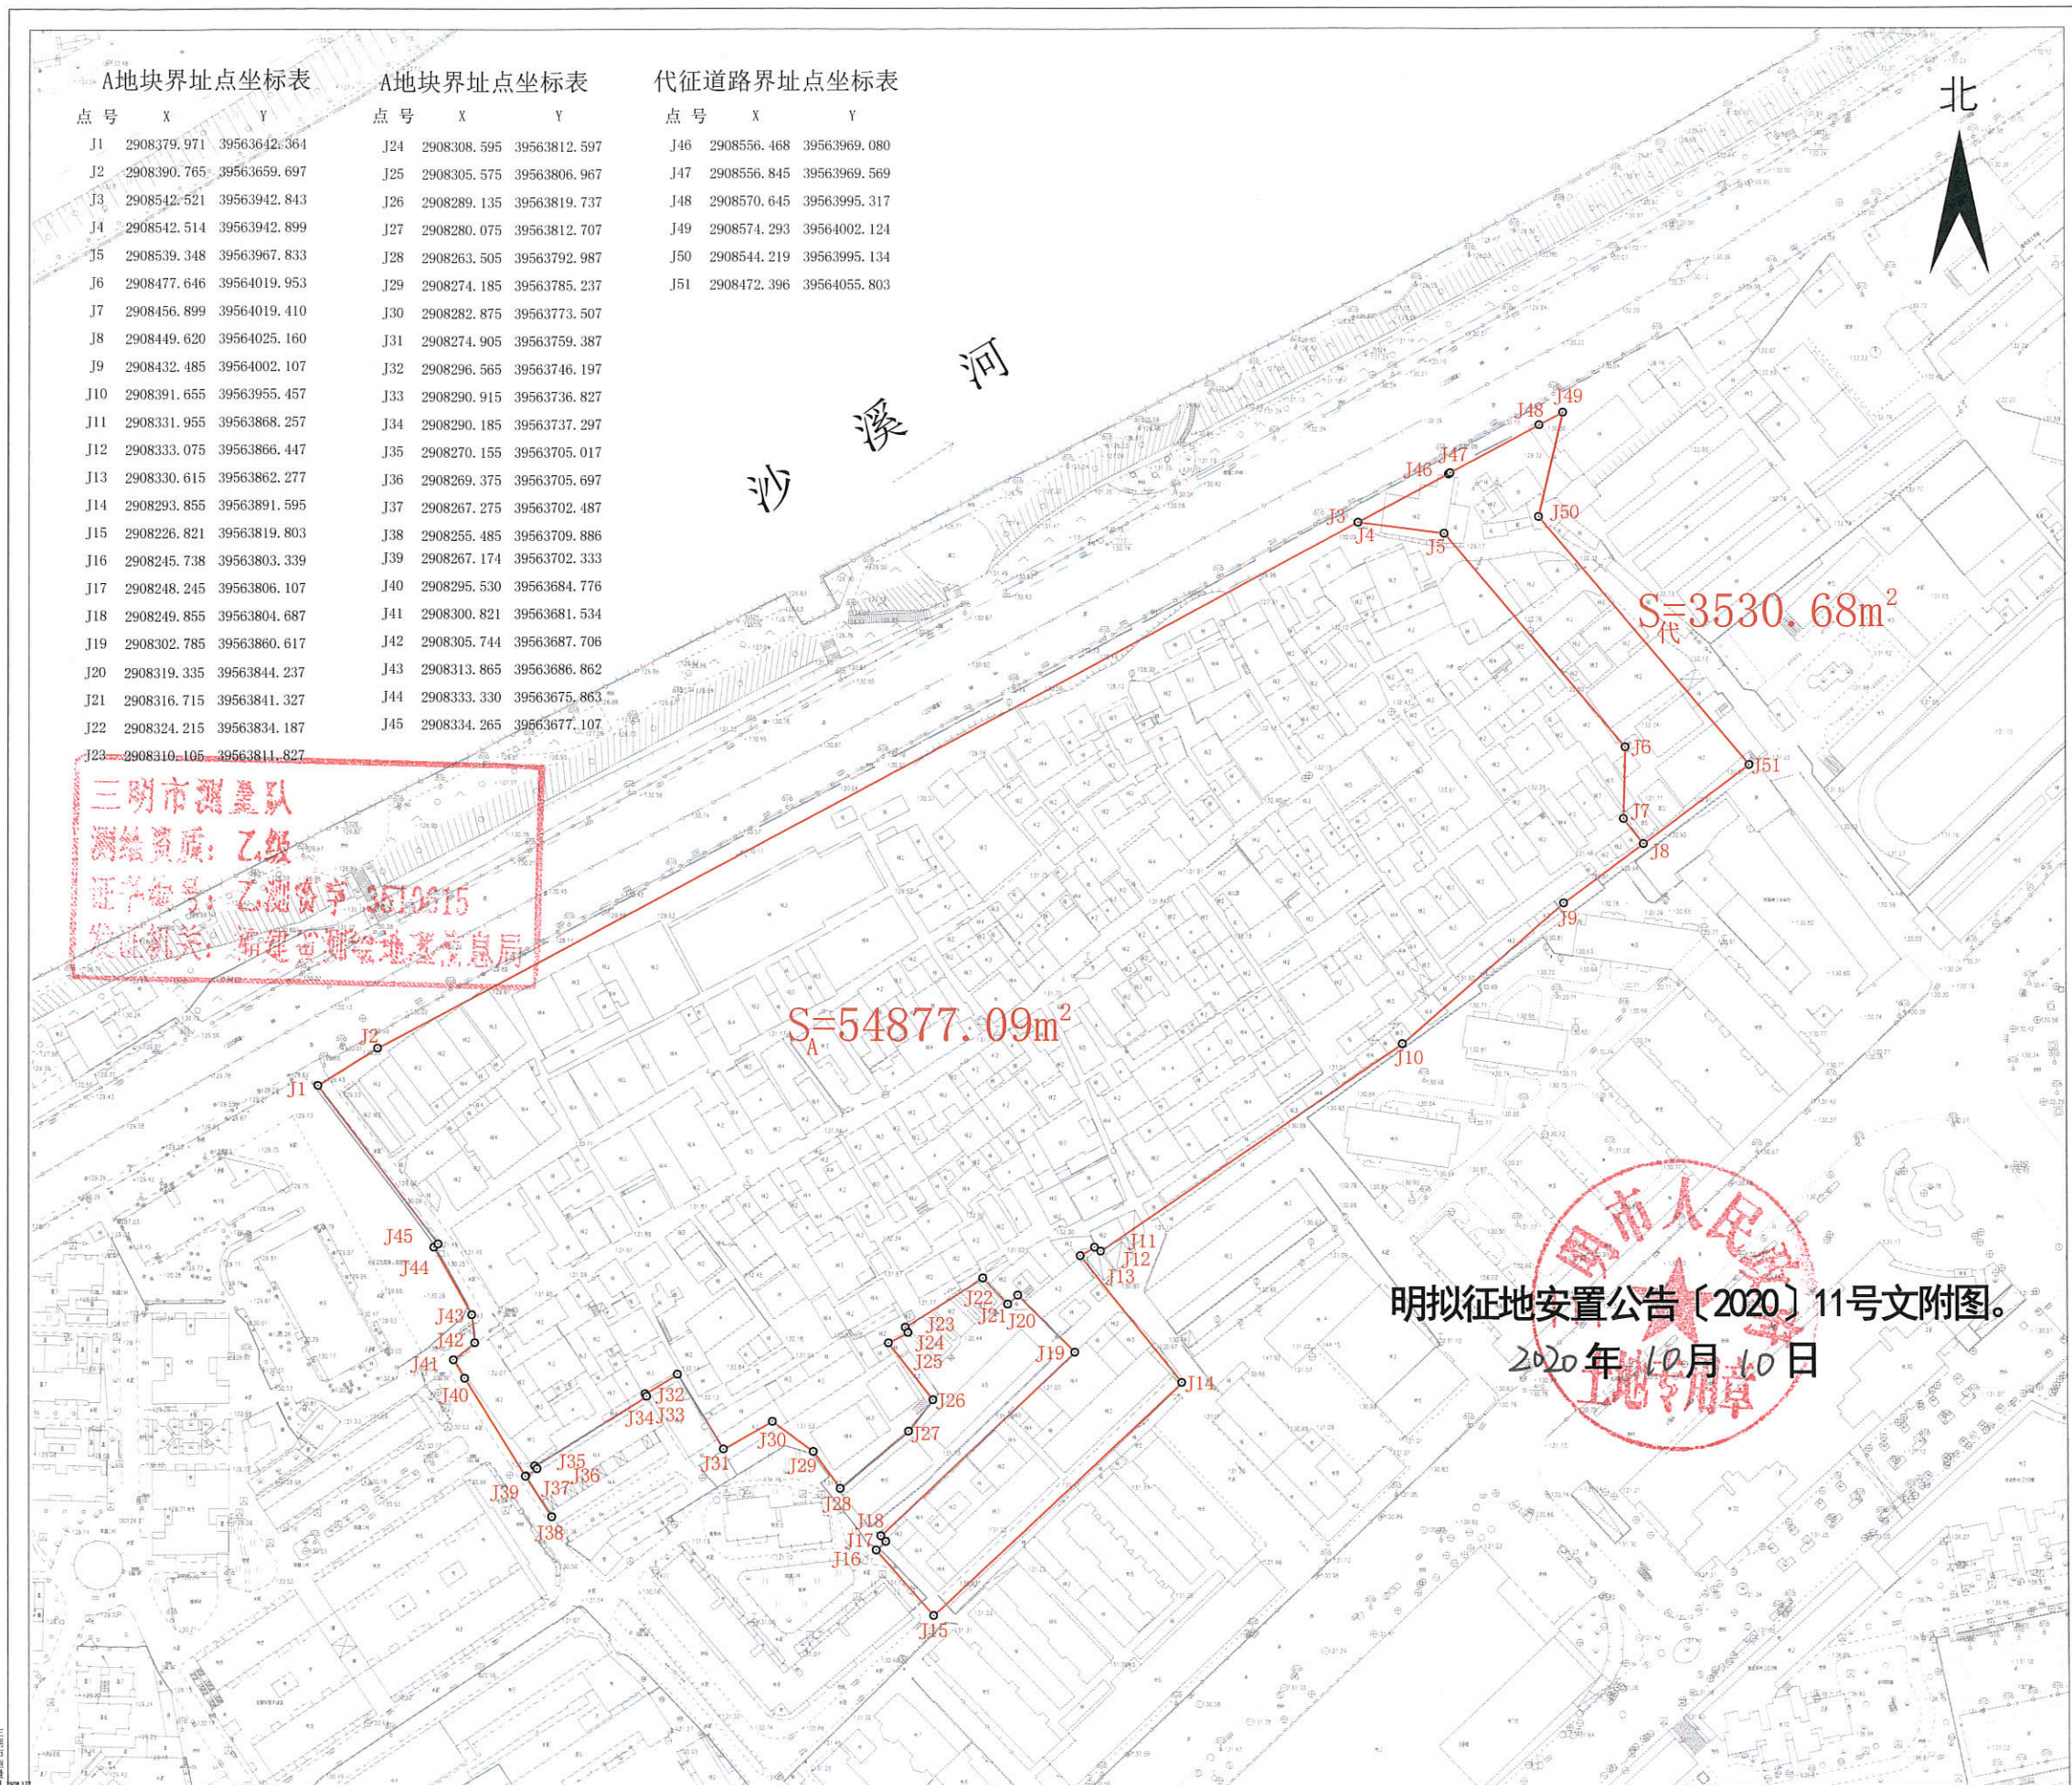

A地块界址点坐标表

点号	X	Y
J1	2908379.971	39563642.364
J2	2908390.765	39563659.697
J3	2908542.521	39563942.843
J4	2908542.514	39563942.899
J5	2908539.348	39563967.833
J6	2908477.646	39564019.953
J7	2908456.899	39564019.410
J8	2908449.620	39564025.160
J9	2908432.485	39564002.107
J10	2908391.655	39563955.457
J11	2908331.955	39563868.257
J12	2908333.075	39563866.447
J13	2908330.615	39563862.277
J14	2908293.855	39563891.595
J15	2908226.821	39563819.803
J16	2908245.738	39563803.339
J17	2908248.245	39563806.107
J18	2908249.855	39563804.687
J19	2908302.785	39563860.617
J20	2908319.335	39563844.237
J21	2908316.715	39563841.327
J22	2908324.215	39563834.187
J23	2908310.105	39563811.827

A地块界址点坐标表

点号	X	Y
J24	2908308.595	39563812.597
J25	2908305.575	39563806.967
J26	2908289.135	39563819.737
J27	2908280.075	39563812.707
J28	2908263.505	39563792.987
J29	2908274.185	39563785.237
J30	2908282.875	39563773.507
J31	2908274.905	39563759.387
J32	2908296.565	39563746.197
J33	2908290.915	39563736.827
J34	2908290.185	39563737.297
J35	2908270.155	39563705.017
J36	2908269.375	39563705.697
J37	2908267.275	39563702.487
J38	2908255.485	39563709.886
J39	2908267.174	39563702.333
J40	2908295.530	39563684.776
J41	2908300.821	39563681.534
J42	2908305.744	39563687.706
J43	2908313.865	39563686.862
J44	2908333.330	39563675.863
J45	2908334.265	39563677.107

代征道路界址点坐标表

点号	X	Y
J46	2908556.468	39563969.080
J47	2908556.845	39563969.569
J48	2908570.645	39563995.317
J49	2908574.293	39564002.124
J50	2908544.219	39563995.134
J51	2908472.396	39564055.803

三明市测绘队
 测绘资质：乙级
 证书编号：乙测资字 3510615
 发证机关：福建省自然资源厅

三明市人民政府公告〔2020〕11号文附图。
 2020年10月10日
 土地专用章