


陈大后坑A地块项目勘测定界图

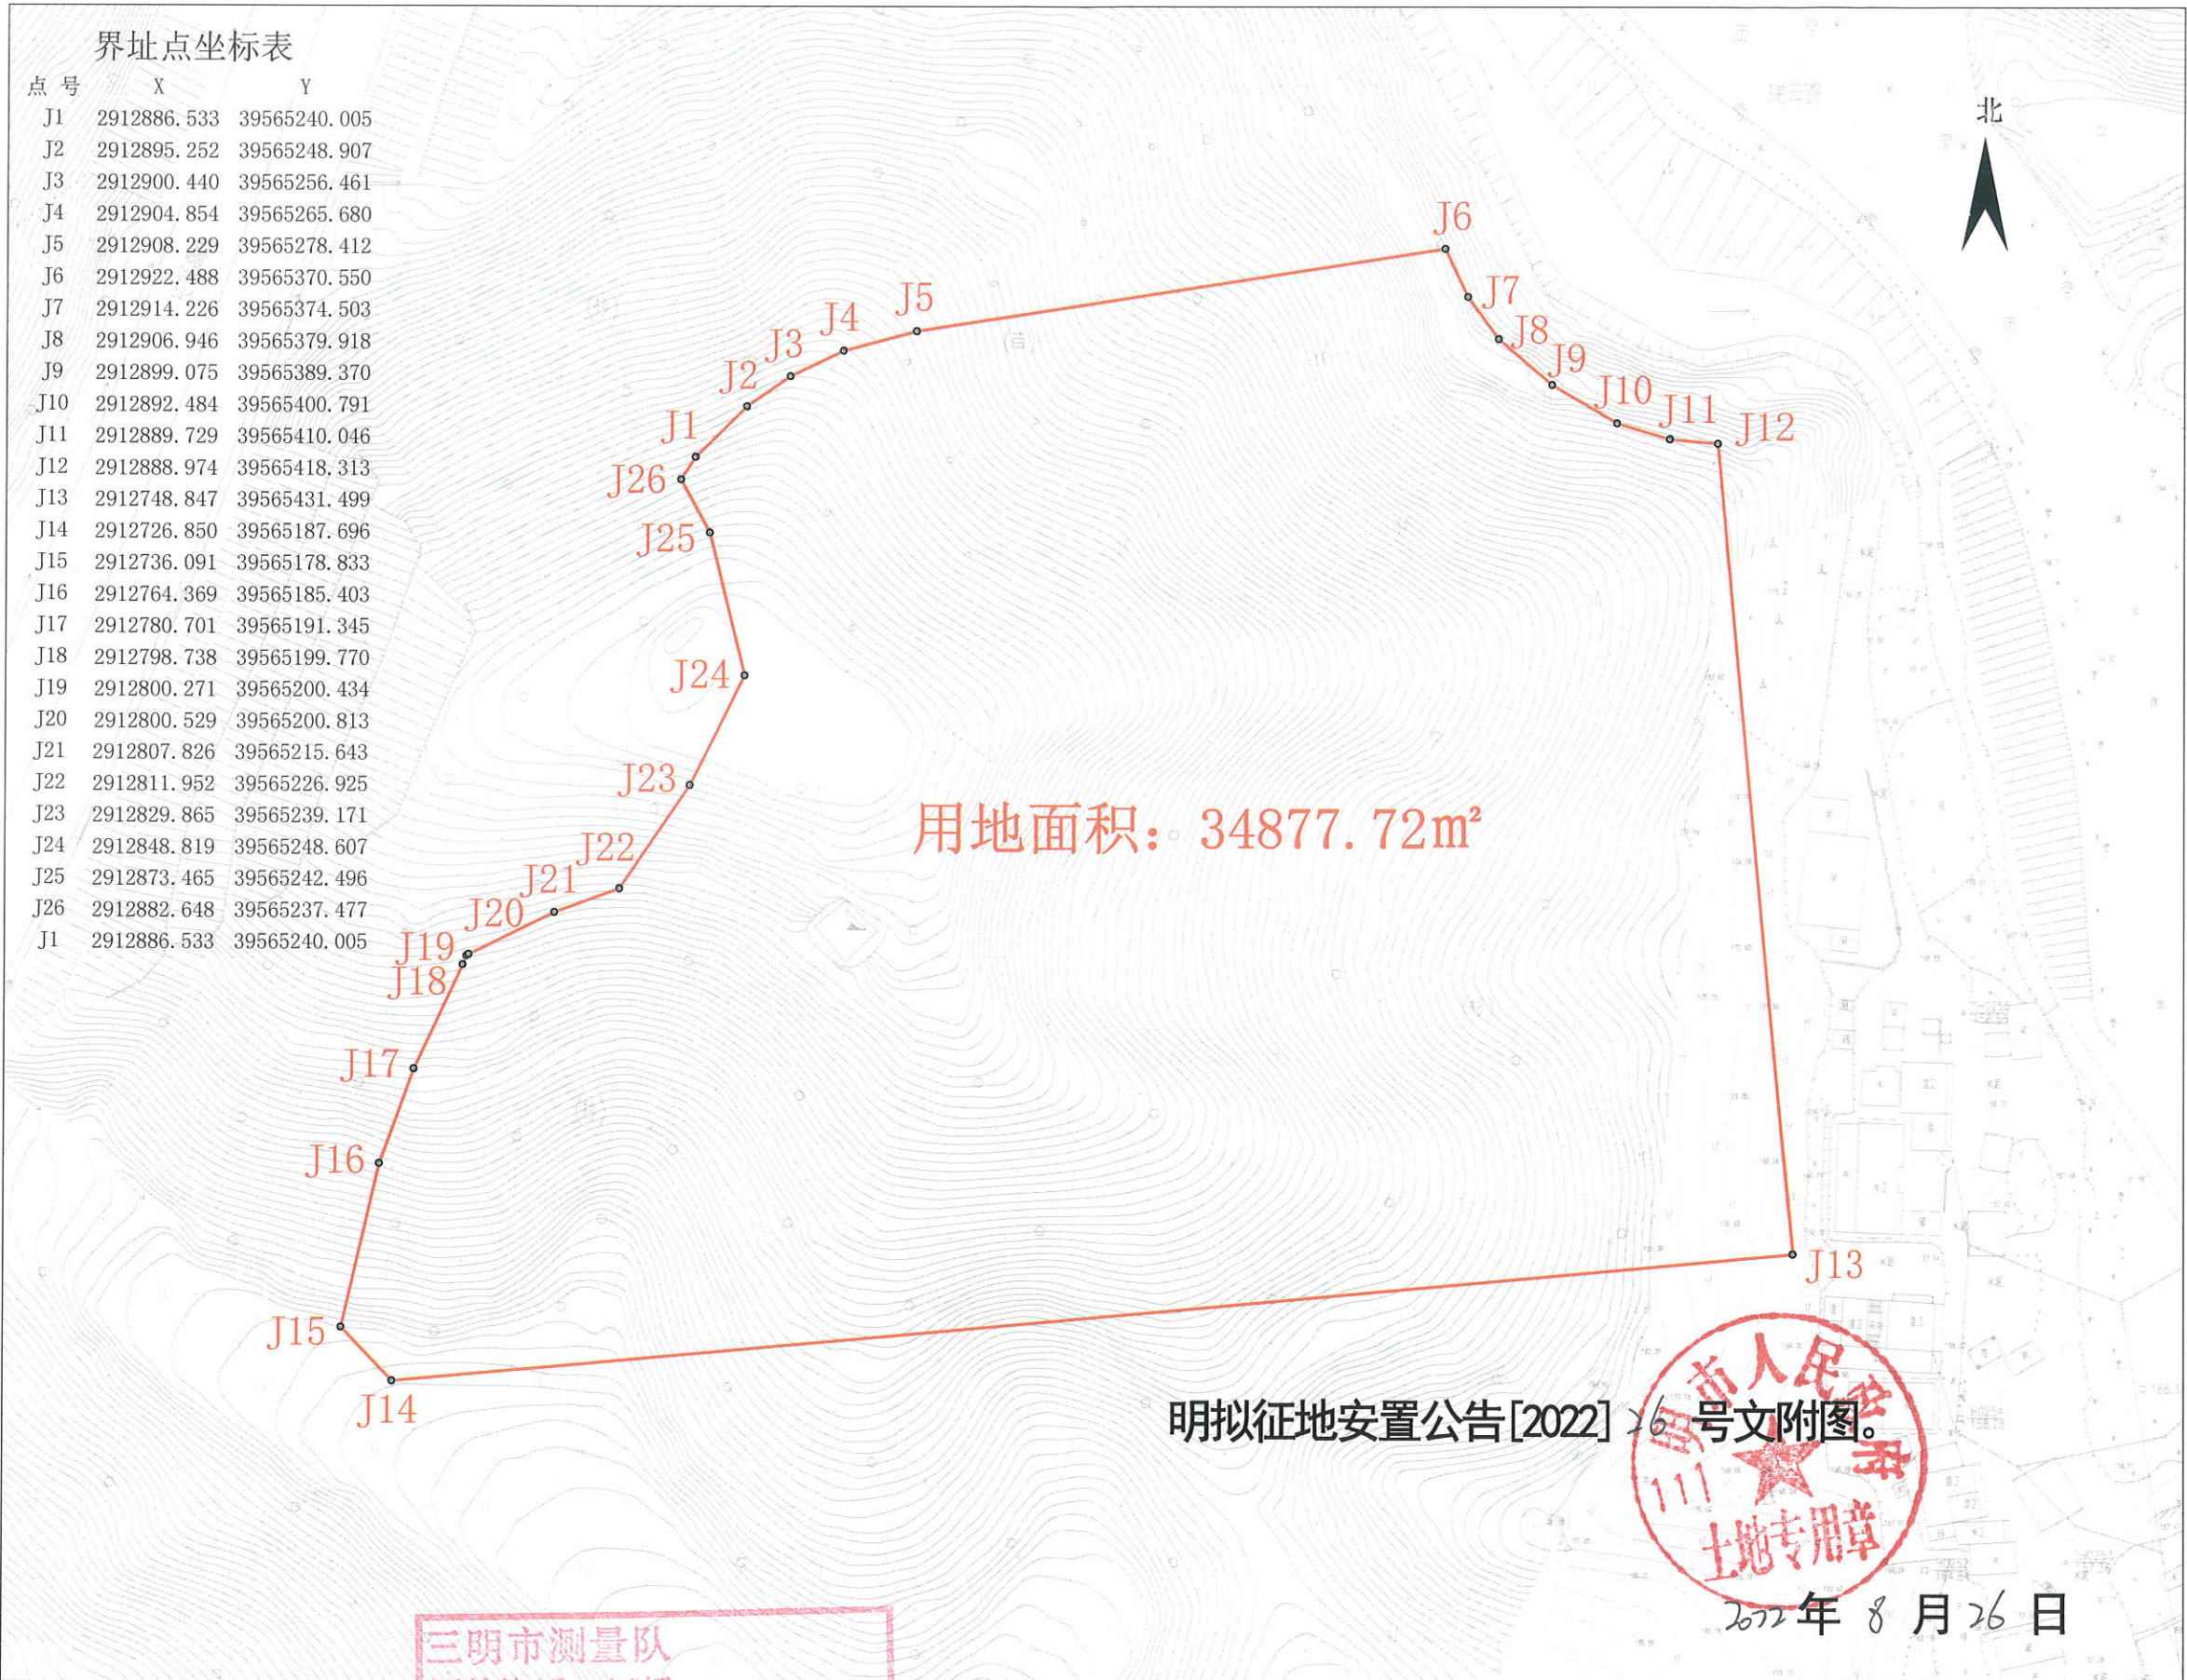

界址点坐标表

点号	X	Y
J1	2912886.533	39565240.005
J2	2912895.252	39565248.907
J3	2912900.440	39565256.461
J4	2912904.854	39565265.680
J5	2912908.229	39565278.412
J6	2912922.488	39565370.550
J7	2912914.226	39565374.503
J8	2912906.946	39565379.918
J9	2912899.075	39565389.370
J10	2912892.484	39565400.791
J11	2912889.729	39565410.046
J12	2912888.974	39565418.313
J13	2912748.847	39565431.499
J14	2912726.850	39565187.696
J15	2912736.091	39565178.833
J16	2912764.369	39565185.403
J17	2912780.701	39565191.345
J18	2912798.738	39565199.770
J19	2912800.271	39565200.434
J20	2912800.529	39565200.813
J21	2912807.826	39565215.643
J22	2912811.952	39565226.925
J23	2912829.865	39565239.171
J24	2912848.819	39565248.607
J25	2912873.465	39565242.496
J26	2912882.648	39565237.477
J1	2912886.533	39565240.005

三明市测量队

三明市测量队于2022年7月成图。
 2000国家大地坐标系, 中央子午线117°00'00" E
 1985国家高程基准, 等高距1:10米。福建省自然资源厅
 2017图式

三明市测量队
 资质: 甲级
 测量证号: 05100005
 35040410003620

测量员: 张祥宝、林小强
 绘图员: 张祥宝
 检查员: 肖丽文