


三明市350403-21-B-03地块项目勘测定界图

三明山水勘测规划有限公司

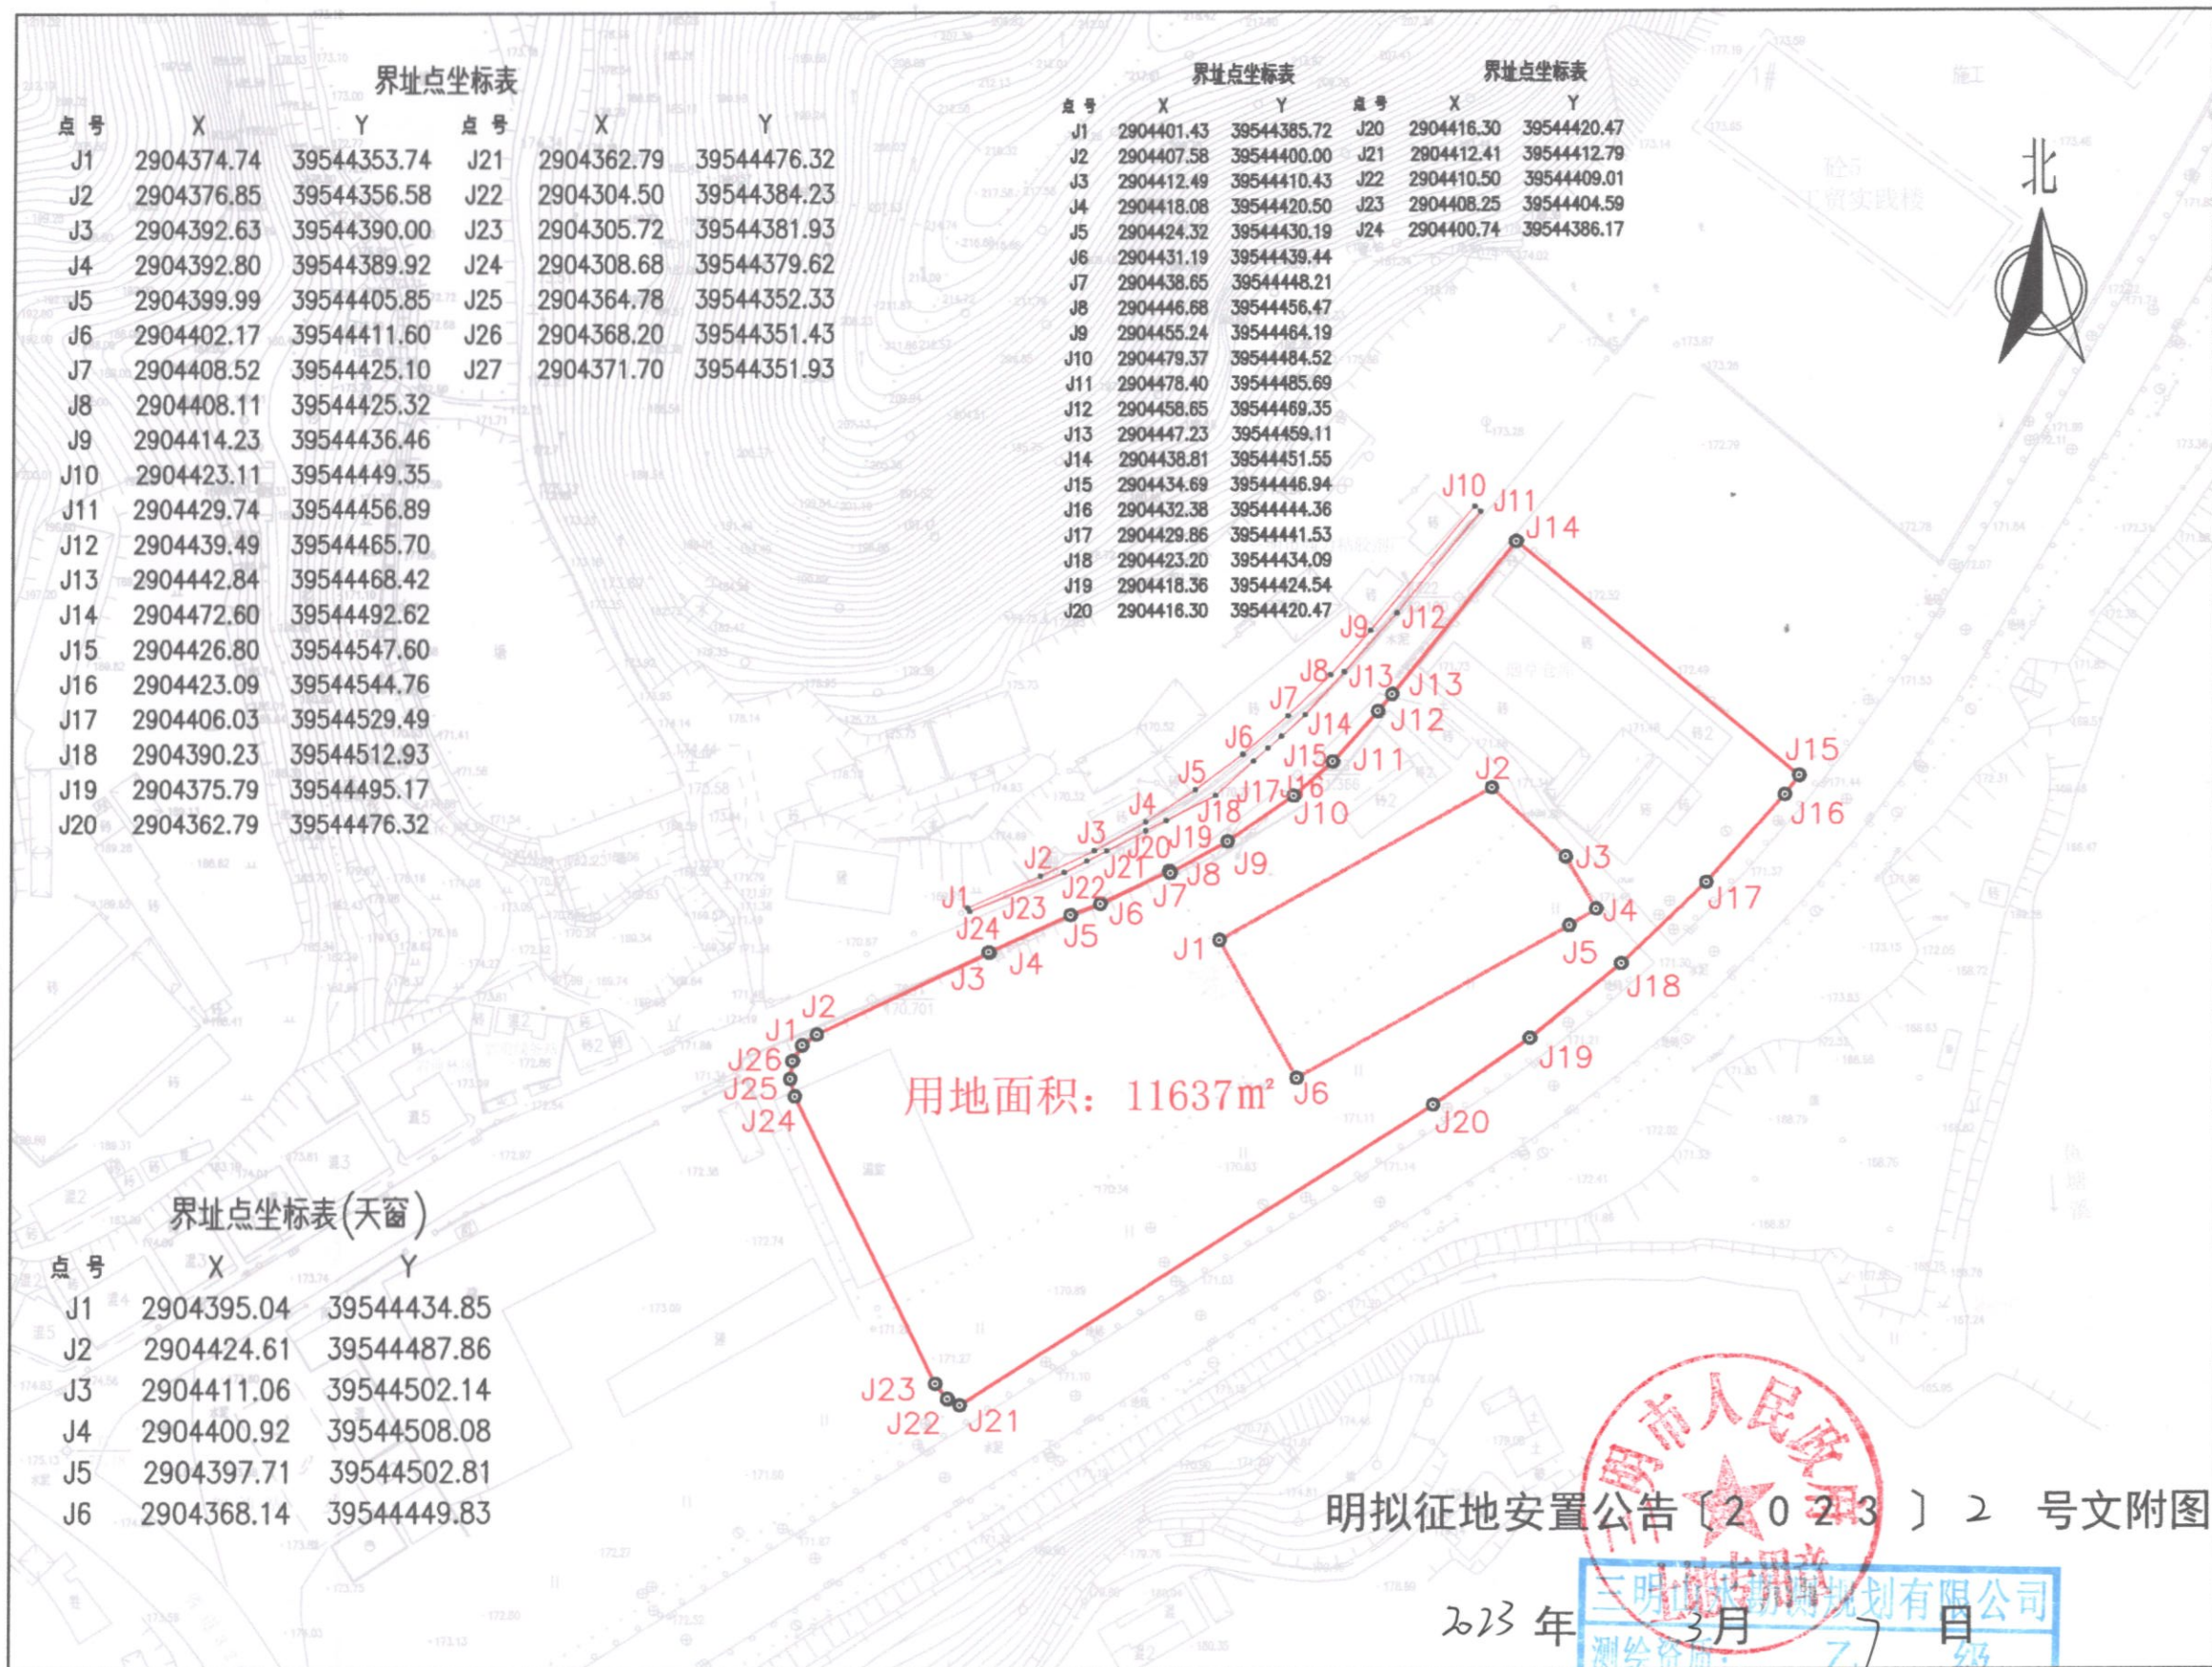

界址点坐标表

点号	X	Y	点号	X	Y
J1	2904374.74	39544353.74	J21	2904362.79	39544476.32
J2	2904376.85	39544356.58	J22	2904304.50	39544384.23
J3	2904392.63	39544390.00	J23	2904305.72	39544381.93
J4	2904392.80	39544389.92	J24	2904308.68	39544379.62
J5	2904399.99	39544405.85	J25	2904364.78	39544352.33
J6	2904402.17	39544411.60	J26	2904368.20	39544351.43
J7	2904408.52	39544425.10	J27	2904371.70	39544351.93
J8	2904408.11	39544425.32			
J9	2904414.23	39544436.46			
J10	2904423.11	39544449.35			
J11	2904429.74	39544456.89			
J12	2904439.49	39544465.70			
J13	2904442.84	39544468.42			
J14	2904472.60	39544492.62			
J15	2904426.80	39544547.60			
J16	2904423.09	39544544.76			
J17	2904406.03	39544529.49			
J18	2904390.23	39544512.93			
J19	2904375.79	39544495.17			
J20	2904362.79	39544476.32			

界址点坐标表

点号	X	Y	点号	X	Y
J1	2904401.43	39544385.72	J20	2904416.30	39544420.47
J2	2904407.58	39544400.00	J21	2904412.41	39544412.79
J3	2904412.49	39544410.43	J22	2904410.50	39544409.01
J4	2904418.08	39544420.50	J23	2904408.25	39544404.59
J5	2904424.32	39544430.19	J24	2904400.74	39544386.17
J6	2904431.19	39544439.44			
J7	2904438.65	39544448.21			
J8	2904446.68	39544456.47			
J9	2904455.24	39544464.19			
J10	2904479.37	39544484.52			
J11	2904478.40	39544485.69			
J12	2904458.65	39544469.35			
J13	2904447.23	39544459.11			
J14	2904438.81	39544451.55			
J15	2904434.69	39544446.94			
J16	2904432.38	39544444.36			
J17	2904429.86	39544441.53			
J18	2904423.20	39544434.09			
J19	2904418.36	39544424.54			
J20	2904416.30	39544420.47			

界址点坐标表(天窗)

点号	X	Y
J1	2904395.04	39544434.85
J2	2904424.61	39544487.86
J3	2904411.06	39544502.14
J4	2904400.92	39544508.08
J5	2904397.71	39544502.81
J6	2904368.14	39544449.83

用地面积: 11637m²

明拟征地安置公告〔2023〕2号文附图。

2023年

三明山水勘测规划有限公司
测绘资质: 乙级

证书编号: 乙测资字35050045
发证机关: 福建省自然资源厅
测量员: 张金灿
绘图员: 刘远雄
检查员: 罗文生

2023年02月数字化测图。
2000国家大地坐标系, 中央子午线117°00'。
1985国家高程基准, 等高距1.0米。
2017年版图式。